



Acoustic Timber Perforated Look Soundsorb

Enjoy the ambience of perforated timber look with outstanding acoustic performance. The perforated designs can be overlaid against any timber grain from the Acoustic Timber Look range and can achieve an NRC 0.85. For an aesthetic result, these premium designs are also available cladded directly onto Durra Panel.


Acoustic Timber Perforated is available in the following designs.

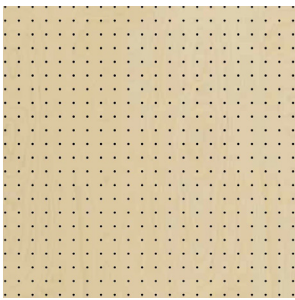


Overlay 1

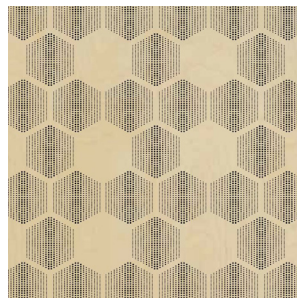


Overlay 2

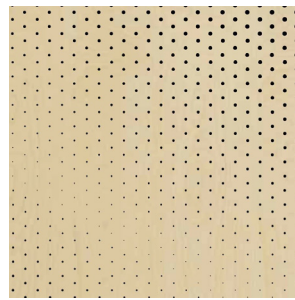


Overlay 3

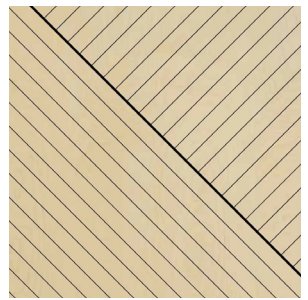

Overlay 4

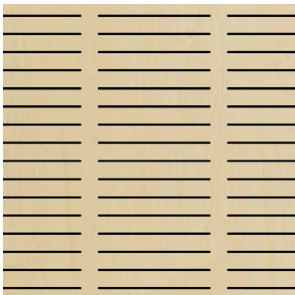

Overlay 5

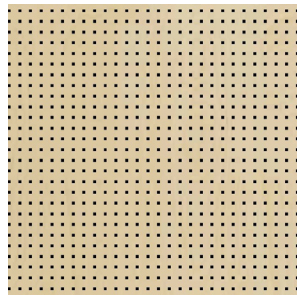


Overlay 6



Overlay 7

Typical Detail

Durra Ceiling System Section

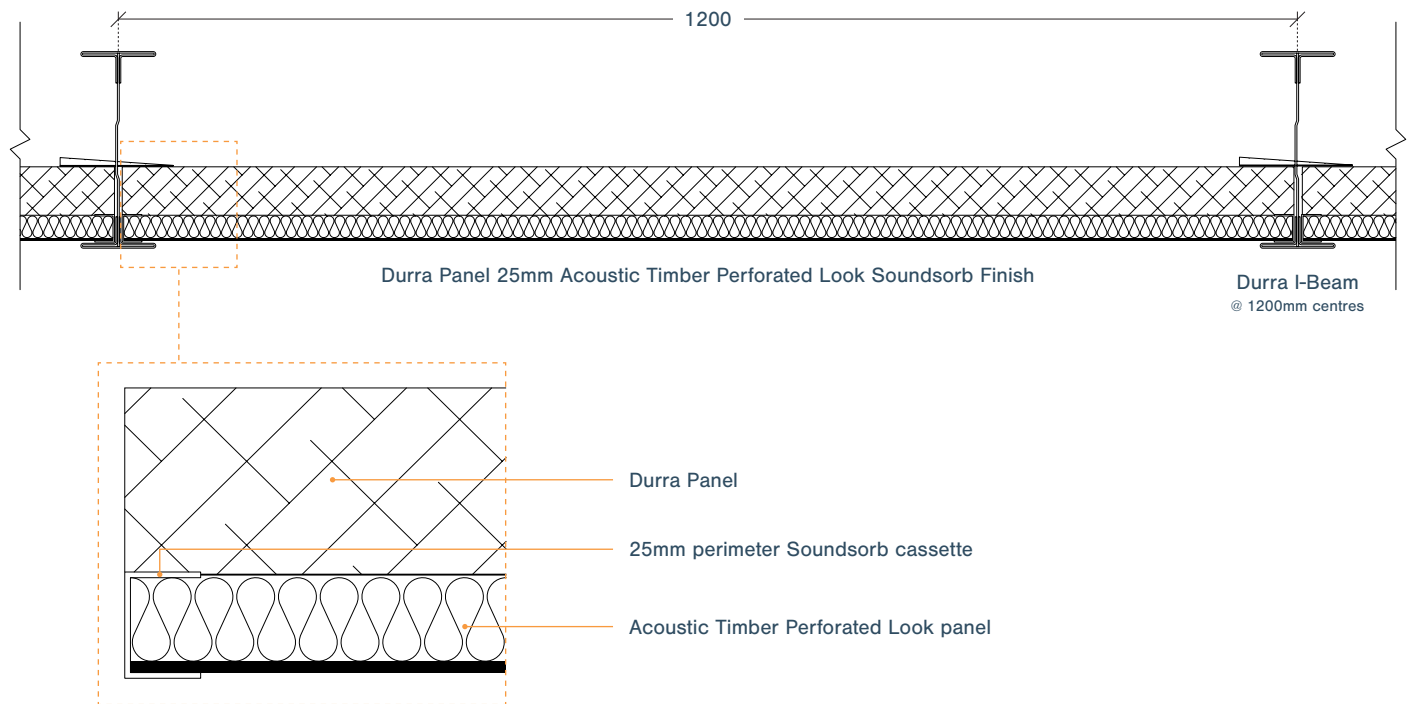

Reflected Ceiling Plan - typical grid size 2400 x 1200mm

